

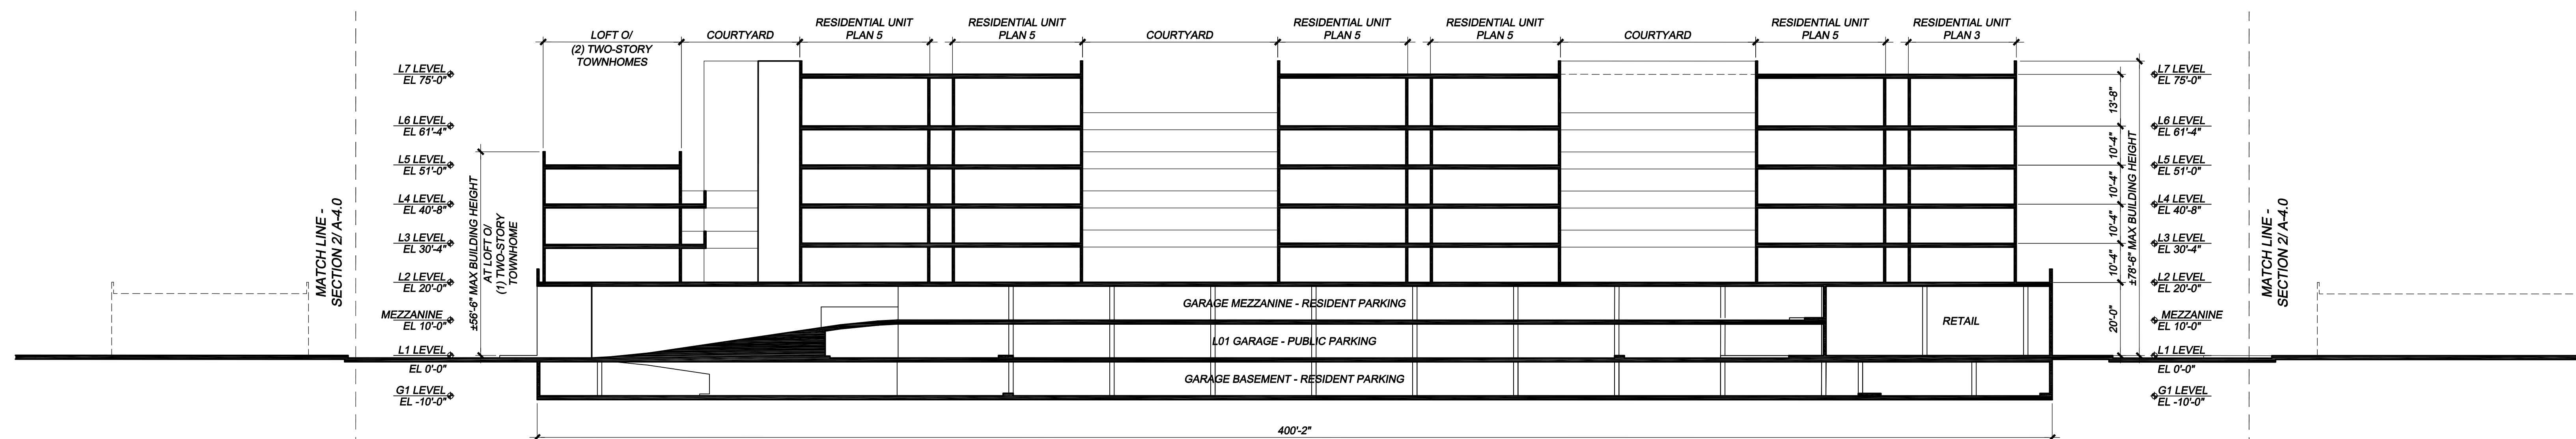
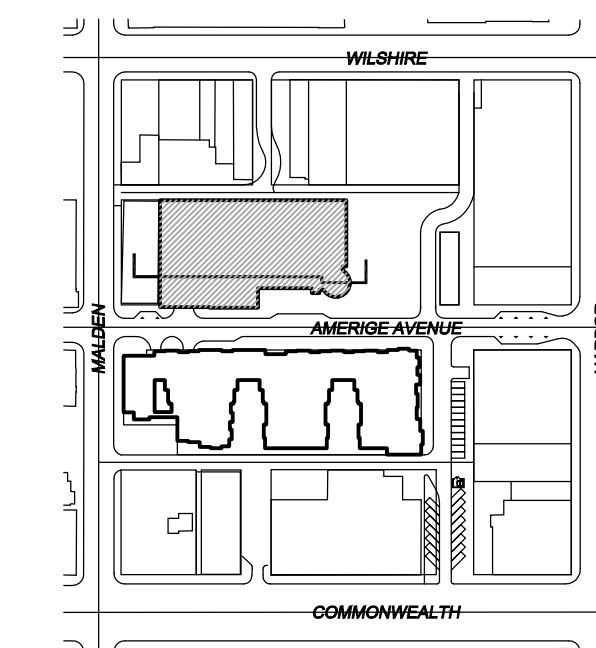



BLDG 'A' SECTION

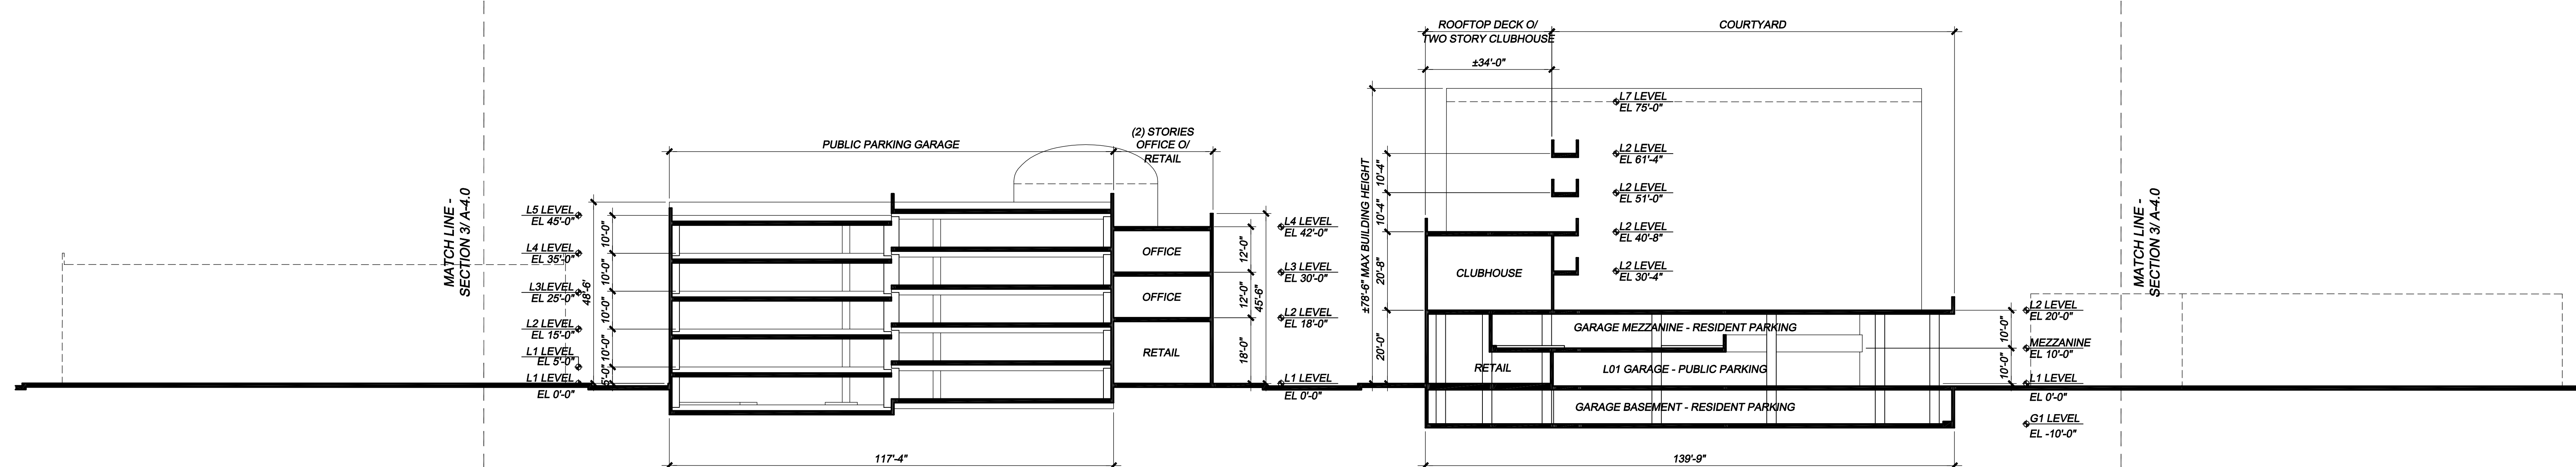

BLDG 'B' SECTION

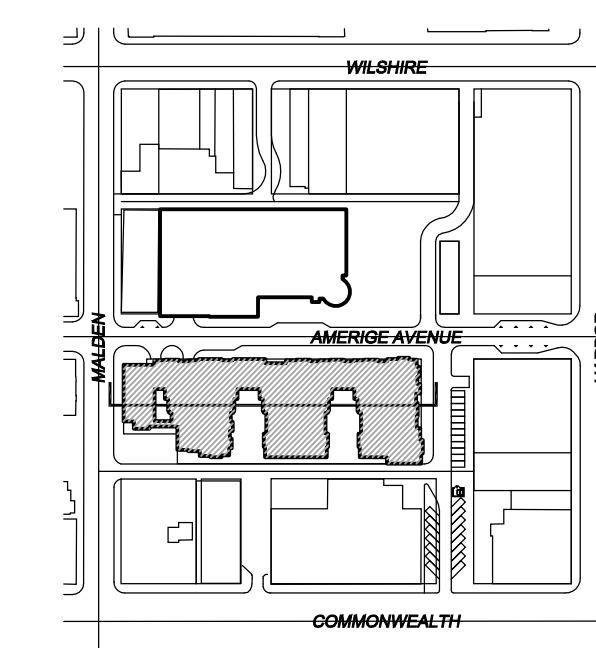

AMERIGE AVENUE SECTION

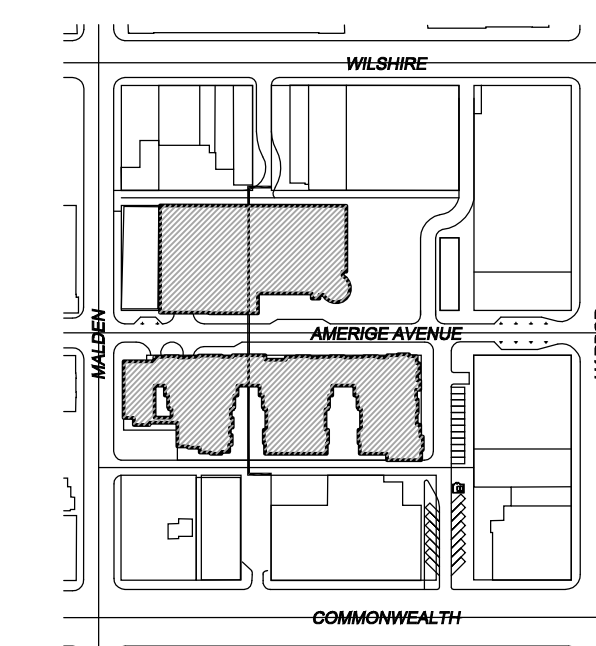

BUILDING SECTIONS

