


SITE SECTION D - D

1/16" = 1'-0"

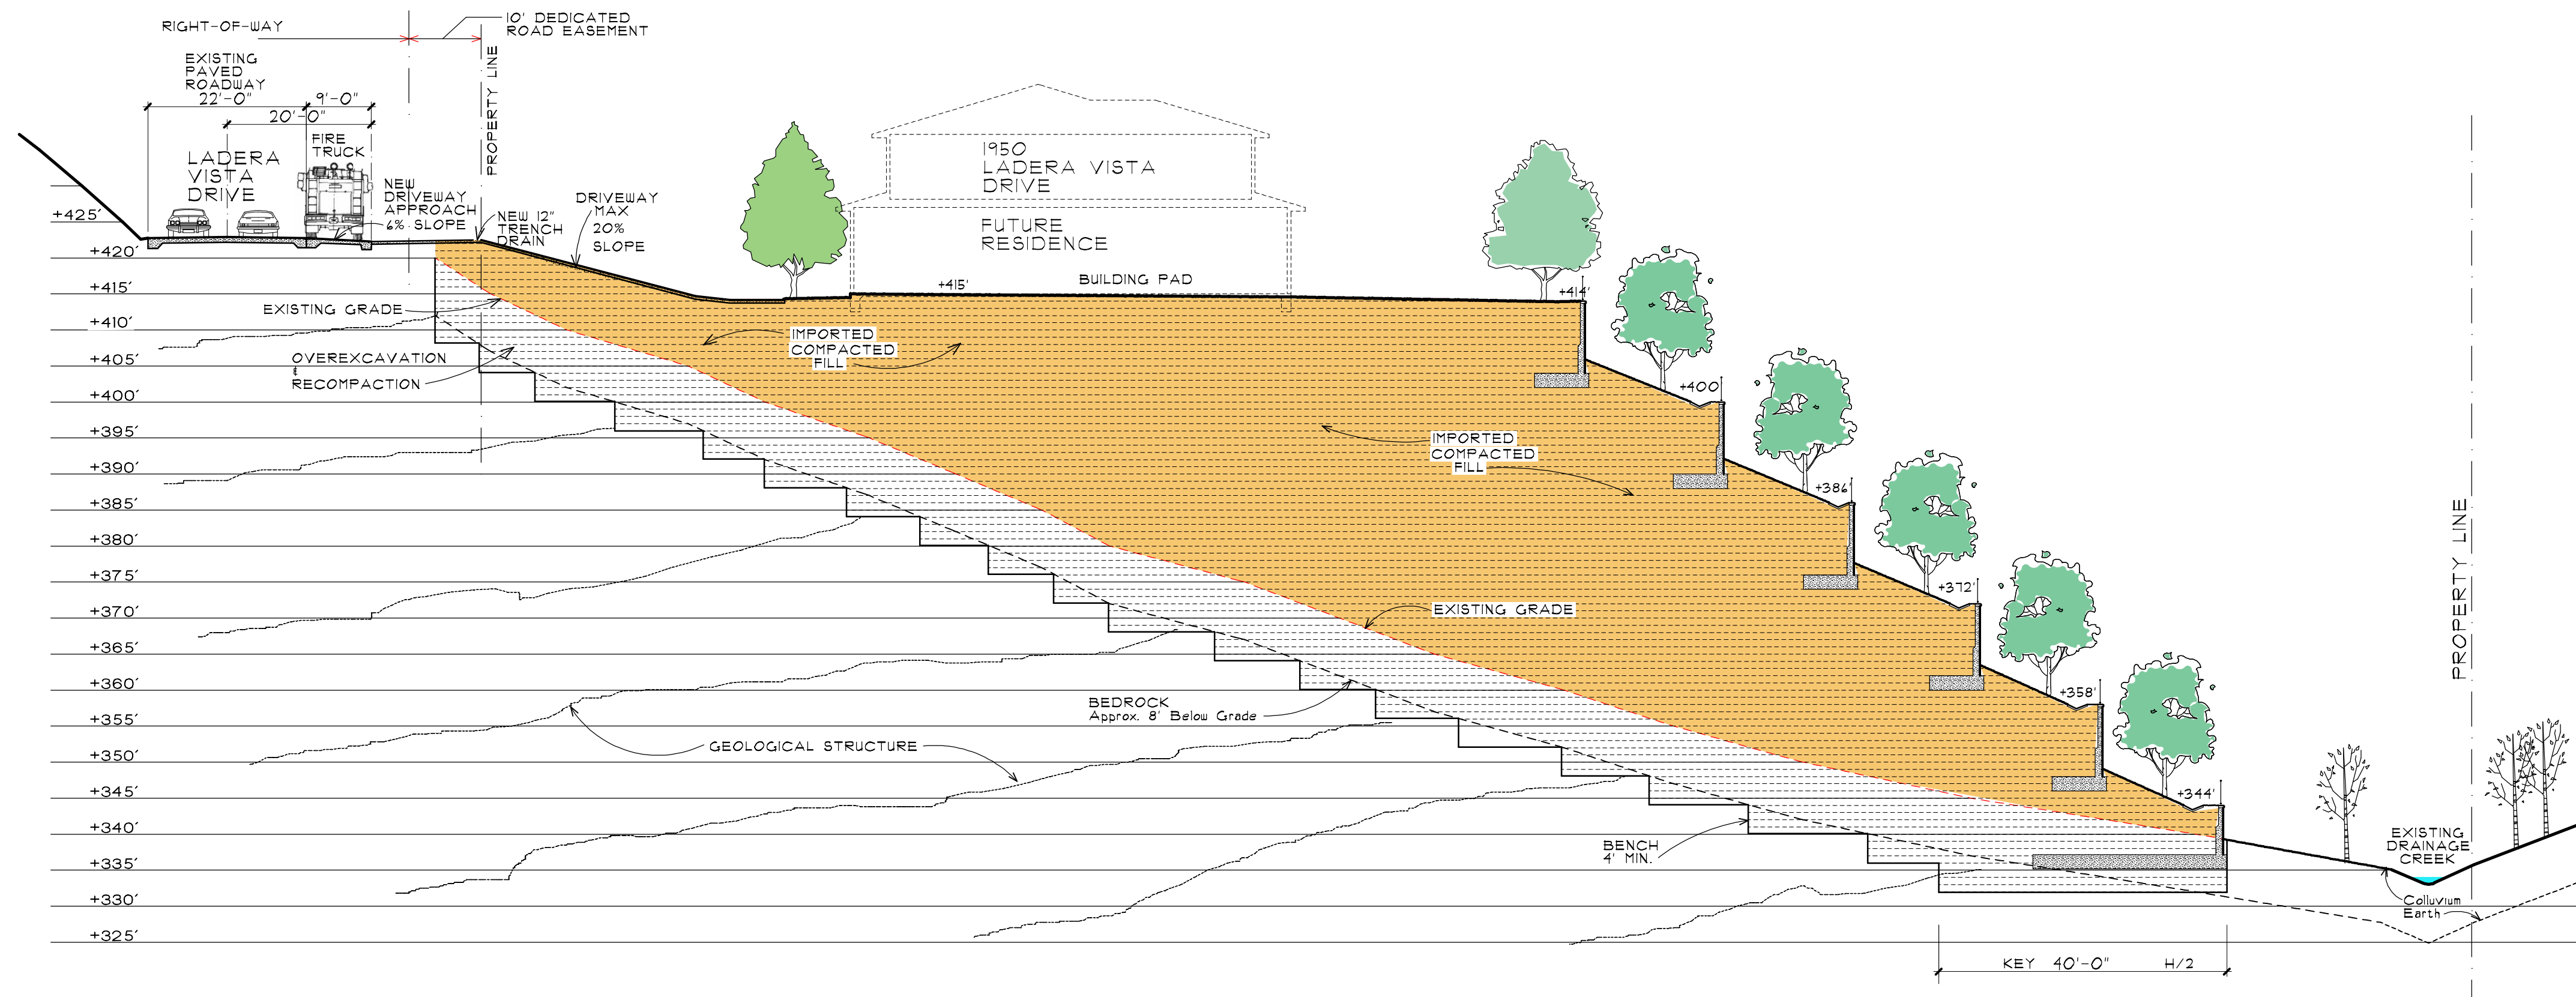

SITE SECTION C - C

1/16" = 1'-0"